



2 EAST ELEVATION  
SCALE: 1"=60'

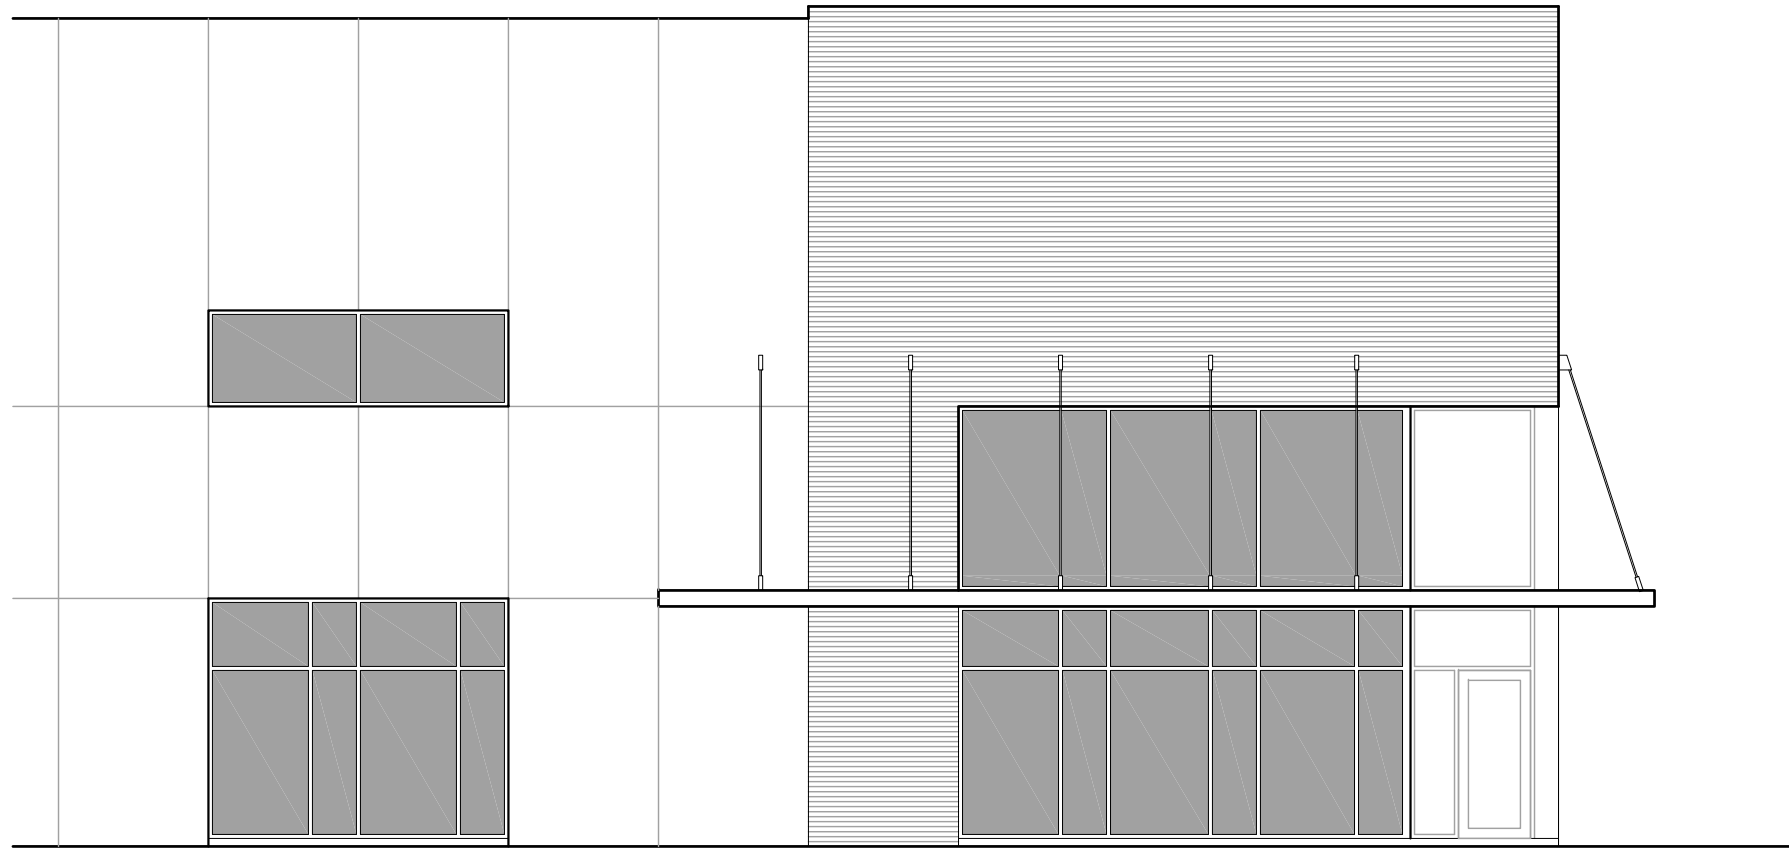

3 SOUTH ELEVATION DETAIL  
SCALE: 1/8"=1'0"

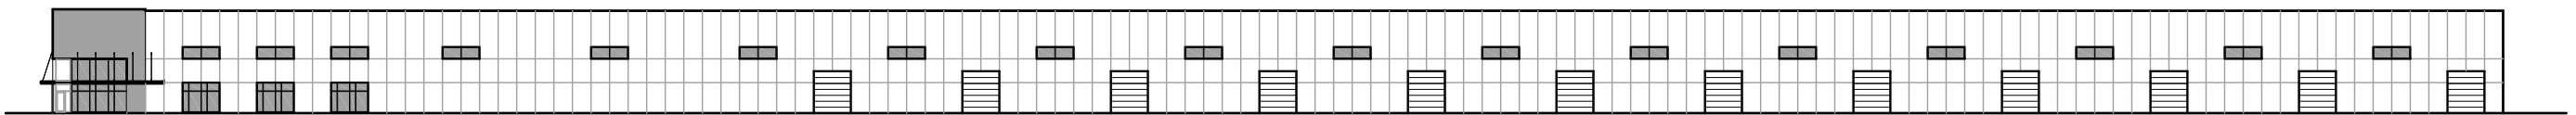

1 SOUTH ELEVATION  
SCALE: 1"=60'

SK7

DATE:  
06.20.17

# HAMMOND SPEC

3450 SHEFFIELD AVE. HAMMOND, IN

PAVLECIC TRUDEAU • ARCHITECTS LLC

4518 W. IRVING PARK ROAD  
CHICAGO, ILLINOIS 60641

312.922.4575